

GRAPHIC SCALE  
 SCALE 1" = 300'  
**EXISTING SITE CONDITIONS**  
**INDUSTRIAL/BUSINESS PARK**  
**GLENDALE, KENTUCKY**

JAGGERS ROAD CLOSURE  
 FROM HERE NORTH  
 MISC. BOOK 62, PG 487  
 RESOLUTION NO. 2003-108


**SITE AREA: 1,536.156 Ac. BY SURVEY**

TEST BORINGS LEGEND

BORING #	REFUSAL DEPTH
B-4	34.1'
B-5	53'
B-6	34.4'
B-7	44.4'
B-8	38'
B-9	38.3'
B-10	43'
B-11	48'
B-12	28'
B-13	37'
B-14	42.3'
B-15	49.2'

**MAP LEGEND:**

- PROPERTY LINE (BOUNDARY)
- 50' GENERAL UTILITY SETBACK
- 100' GREENSPACE BUFFER
- 150' BUILDING LINE SETBACK
- EXISTING BODIES OF WATER (WETLANDS)
- EXISTING BLUE LINE STREAM
- EXISTING TREELINE
- ELIMINATED EXISTING STREAM
- RELOCATED STREAM

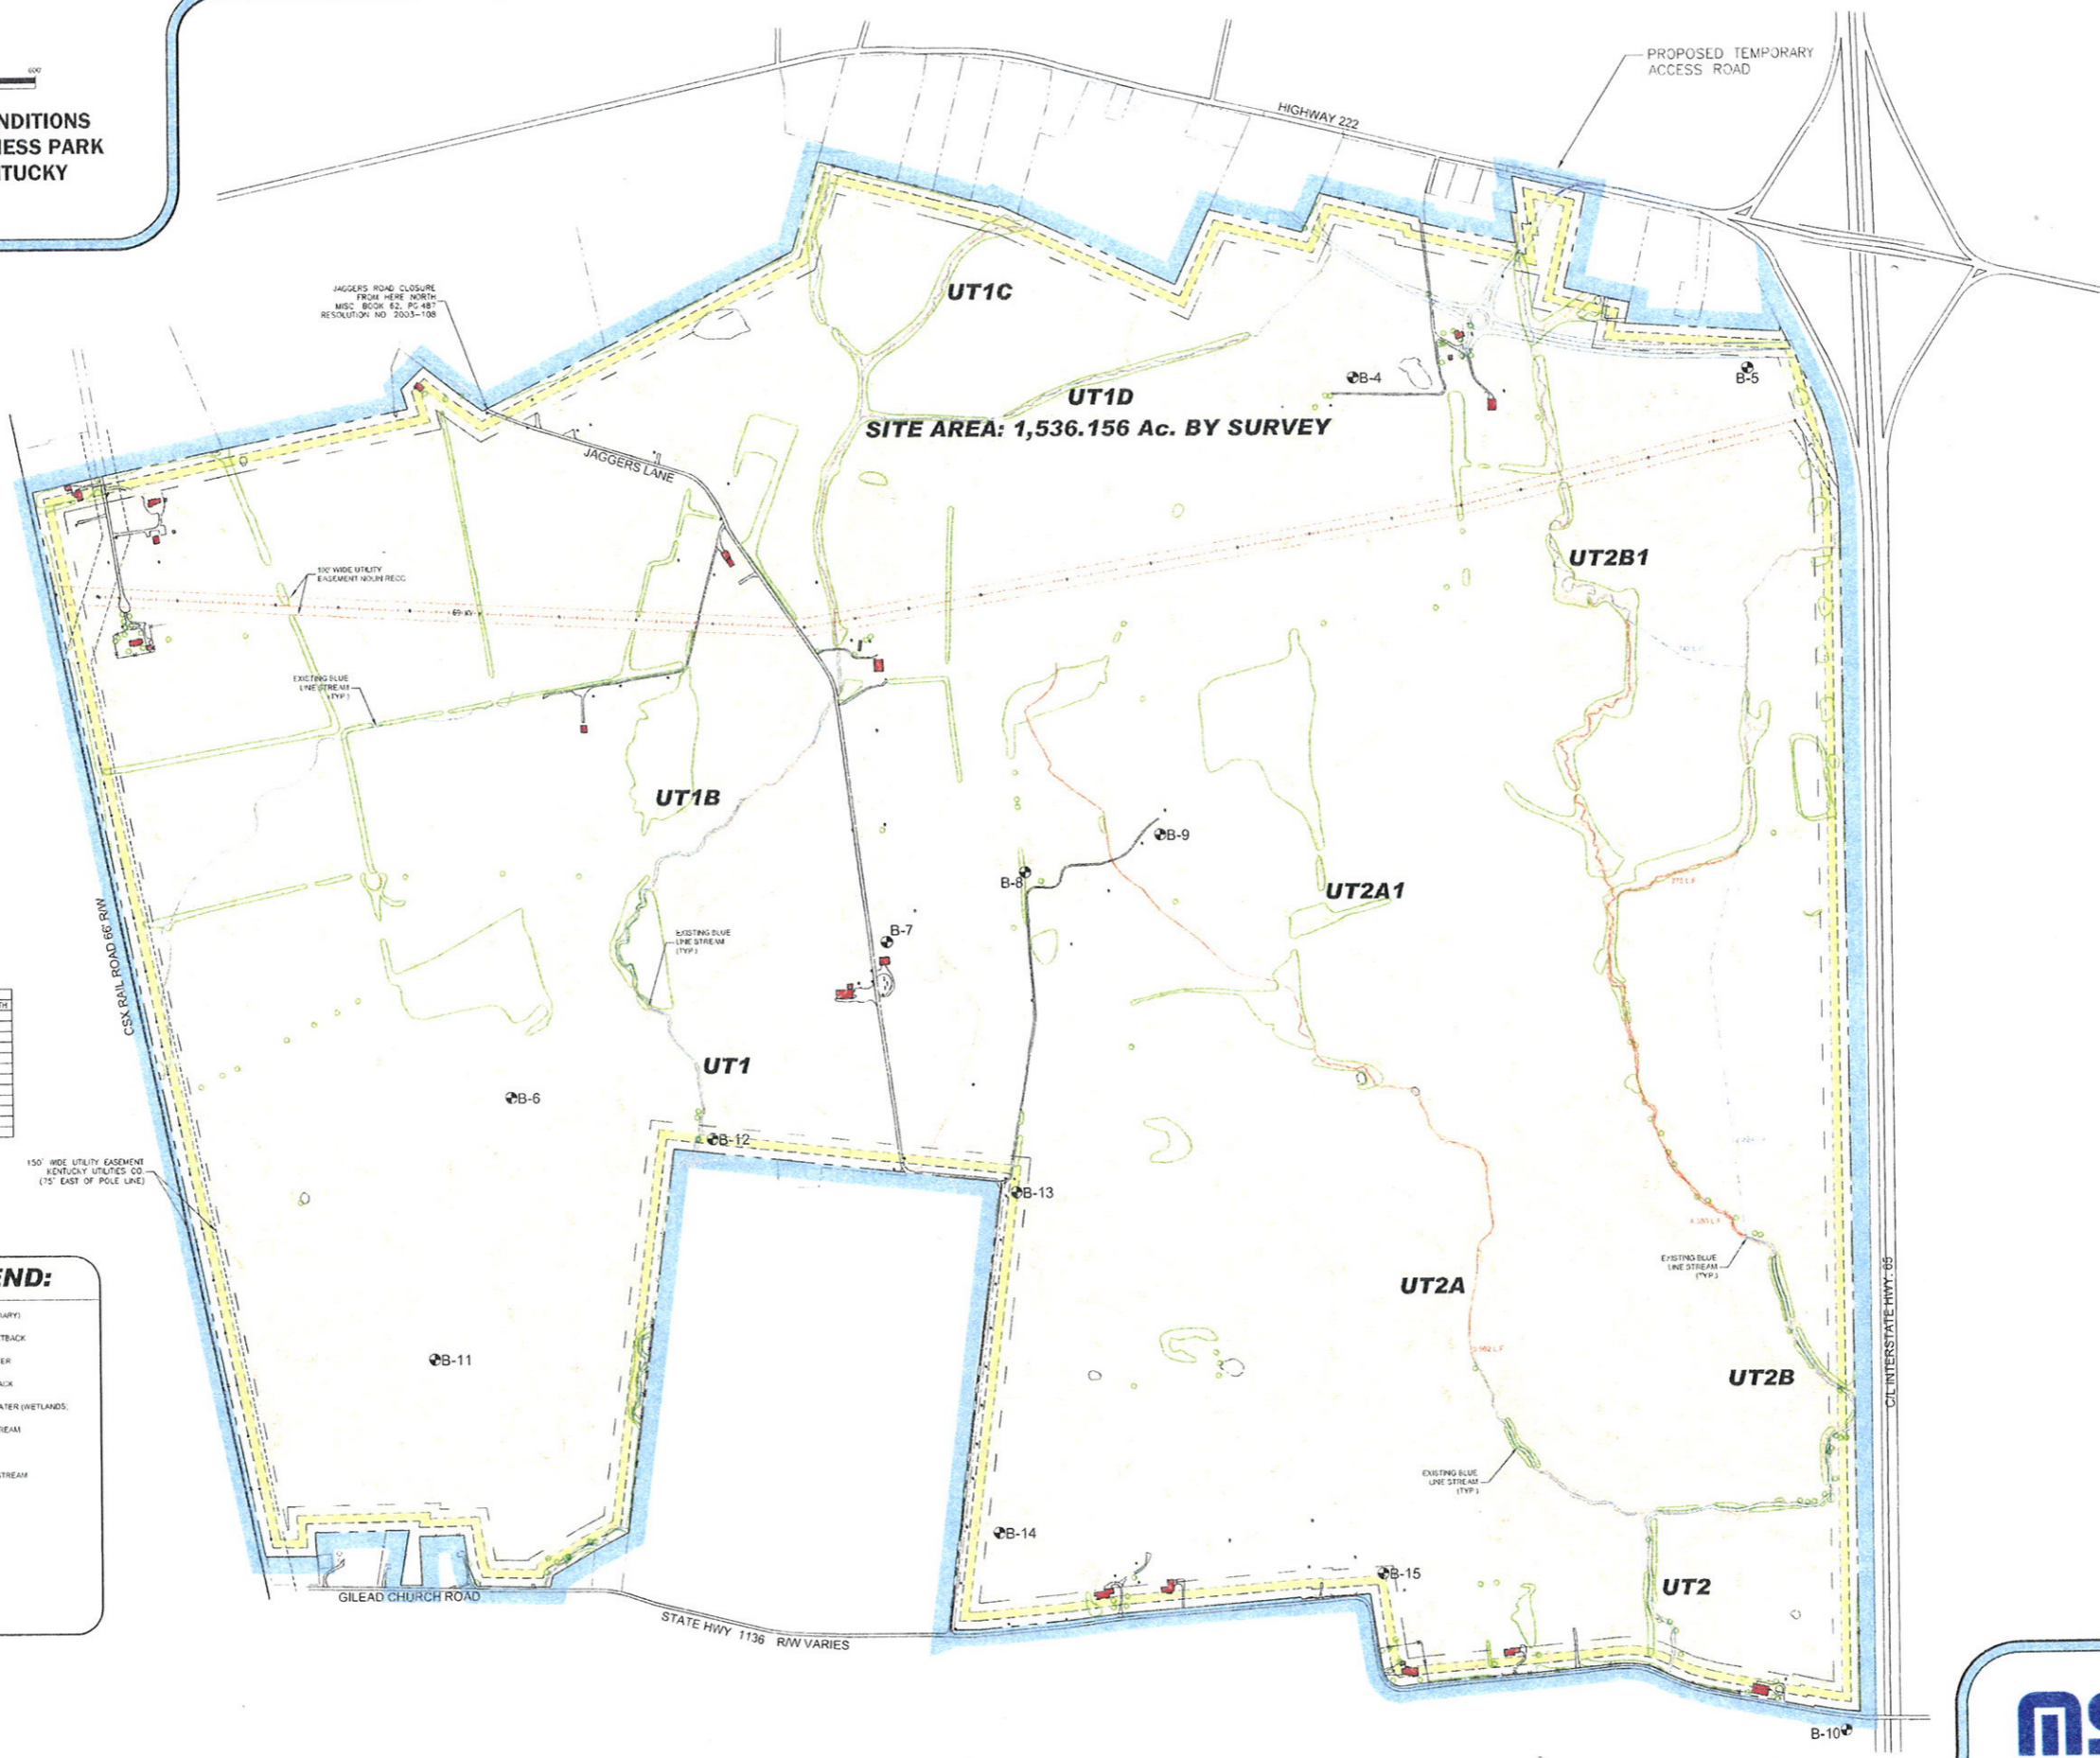

**nsc** Mayes, Suddeth & Etheredge Inc.  
 624 Wellington Way  
 Lexington, Ky 40503  
 Phone: (859)223-5694  
 Fax: (859)223-2607

Drawn by Alberto Gomez